


N:\0126.09001.000\dwg\WWTP Concept Plan-Final rev-6.10.10.dwg, 6/23/2010 12:51:14 PM, jtubolino

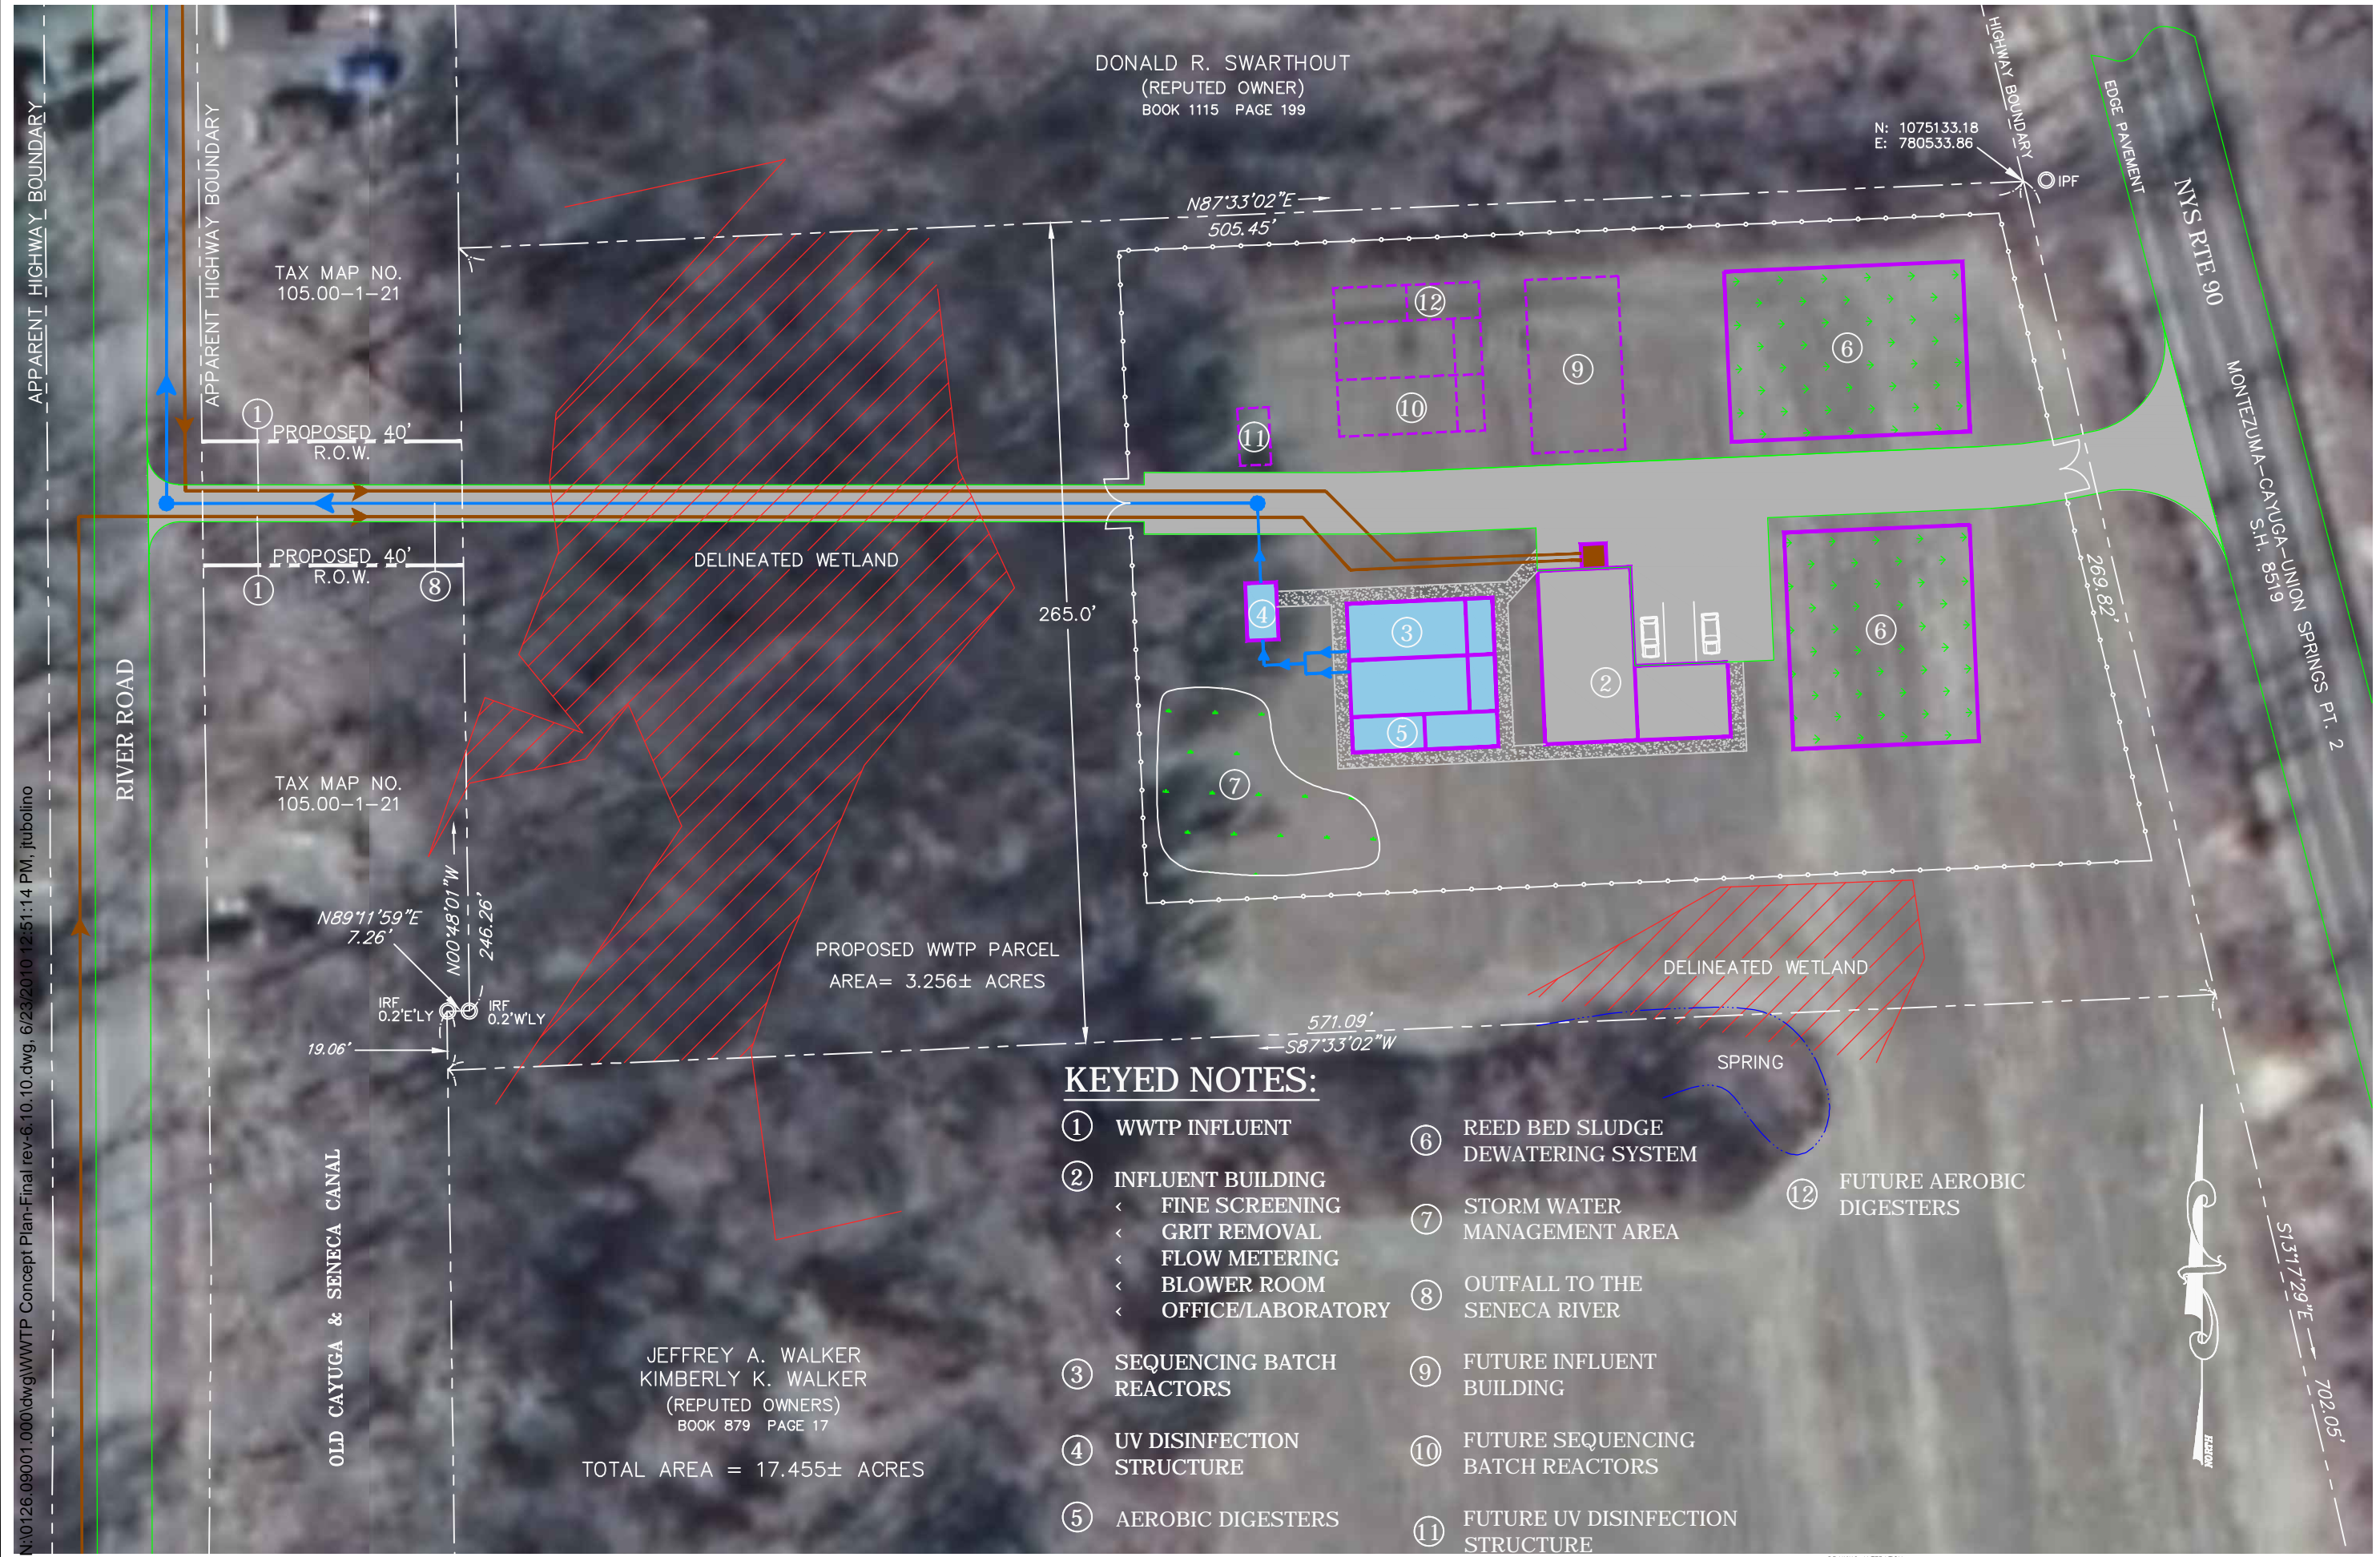

DONALD R. SWARTHOUT
(REPUTED OWNER)
BOOK 1115 PAGE 199

JEFFREY A. WALKER
KIMBERLY K. WALKER
(REPUTED OWNERS)
BOOK 879 PAGE 17

TOTAL AREA = 17.455± ACRES

KEYED NOTES:

- ① WWTP INFLUENT
- ② INFLUENT BUILDING
 - < FINE SCREENING
 - < GRIT REMOVAL
 - < FLOW METERING
 - < BLOWER ROOM
 - < OFFICE/LABORATORY
- ③ SEQUENCING BATCH REACTORS
- ④ UV DISINFECTION STRUCTURE
- ⑤ AEROBIC DIGESTERS
- ⑥ REED BED SLUDGE DEWATERING SYSTEM
- ⑦ STORM WATER MANAGEMENT AREA
- ⑧ OUTFALL TO THE SENECA RIVER
- ⑨ FUTURE INFLUENT BUILDING
- ⑩ FUTURE SEQUENCING BATCH REACTORS
- ⑪ FUTURE UV DISINFECTION STRUCTURE
- ⑫ FUTURE AEROBIC DIGESTERS

Project Title:		VILLAGE OF CAYUGA & TOWN OF AURELIUS JOINT WWTP CAYUGA COUNTY, NEW YORK	
Drawing Title:		SPDES - WWTP CONCEPT PLAN	
Drawn By:	Checked By:	Scale:	Date:
JT	BD	1" = 50'	2/10
Project No.:		0126.09001	
Figure No.:		Fig 3	
Project No.:		0126.09001	
Revisions and Descriptions:		By Date	
No.		By Date	
Copyright © 2009 MRB Group, P.C. All Rights Reserved			

MRB group

Engineering, Architecture, Surveying, P.C.
 2480 Browncroft Boulevard, Rochester, New York 14625 585-381-9550 FAX 585-381-1008
 2750 Westinghouse Road, Suite 1, Horseheads, New York 14845 607-796-8340 FAX 607-796-6600
 2392 Route 9, Mechanicville, New York 12118 518-899-2180 FAX 518-899-9842
 www.mrbgroup.com

DRAWING ALTERATION THE FOLLOWING IS AN EXCEPT FROM THE NEW YORK EDUCATION LAW ARTICLE 140 SECTION 2209 AND APPLIES TO THIS DRAWING. IT IS A VIOLATION OF ANY LAW FOR ANY PERSON UNLESS HE IS ACTING UNDER THE DIRECTION OF A LICENSED PROFESSIONAL ENGINEER OR LAND SURVEYOR TO ALTER OR TO BE ALTERED BY AN ITEM BEARING THE SEAL OF AN ENGINEER OR LAND SURVEYOR. THE ALTERATION OF ANY DRAWING SHALL APPLY TO THE ITEM BEARING THE SEAL AND THE NOTATION "ALTERED BY" FOLLOWED BY HIS SIGNATURE AND THE DATE OF SUCH ALTERATION AND A BRIEF DESCRIPTION OF THE ALTERATION.